


AVONDALE HIGH SCHOOL
 PERFORMING ARTS CENTER TECHNOLOGY
 1/8" = 1'-0"

Project Title

**Avondale School District
 Technology Bond
 BP-6 AV Package**

Auburn Hills, MI
 Key Plan

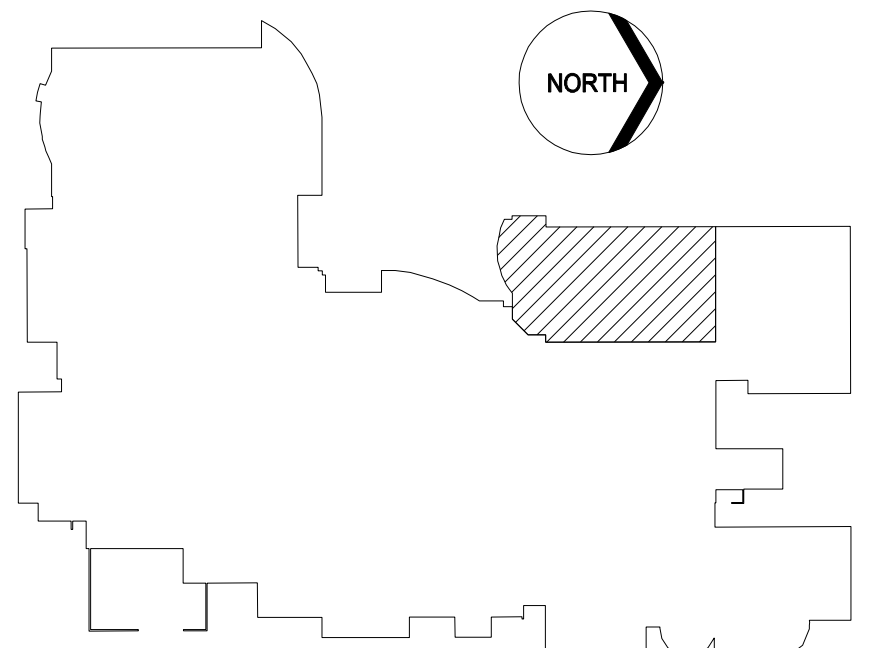

Project Administrator

Project Designer

Project Architect / Engineer

Drawn By

Q.M. Review

Approved

Drawing Scale

Issued for Issue Date

© 2017 INTEGRATED design SOLUTIONS, LLC
 Drawing Title

Avondale High School
 Performing Arts Center

iDS Project Number Drawing Number

T3.1