


- 47 CYC
- 46 FSB
- 45 ELECTRIC
- 44 RP
- 43 BK SCRIM
- 42 LEGS
- 41 BORDER
- 40
- 39
- 38 STORAGE
- 37
- 36 ELECTRIC
- 35
- 34
- 33 LEGS
- 32 BORDER
- 31
- 30
- 29
- 28 ELECTRIC
- 27
- 26
- 25 LEGS
- 24 BORDER
- 23
- 22 ELECTRIC
- 21
- 20
- 19 LEGS
- 18 BORDER
- 17
- 16
- 15
- 14 SOUND
- 13 ELECTRIC
- 12
- 11 LEGS
- 10 BORDER
- 9
- 8
- 7
- 6 ELECTRIC
- 5
- 4 LEGS
- 3 BORDER
- 2 GRAND
- 1 VALANCE

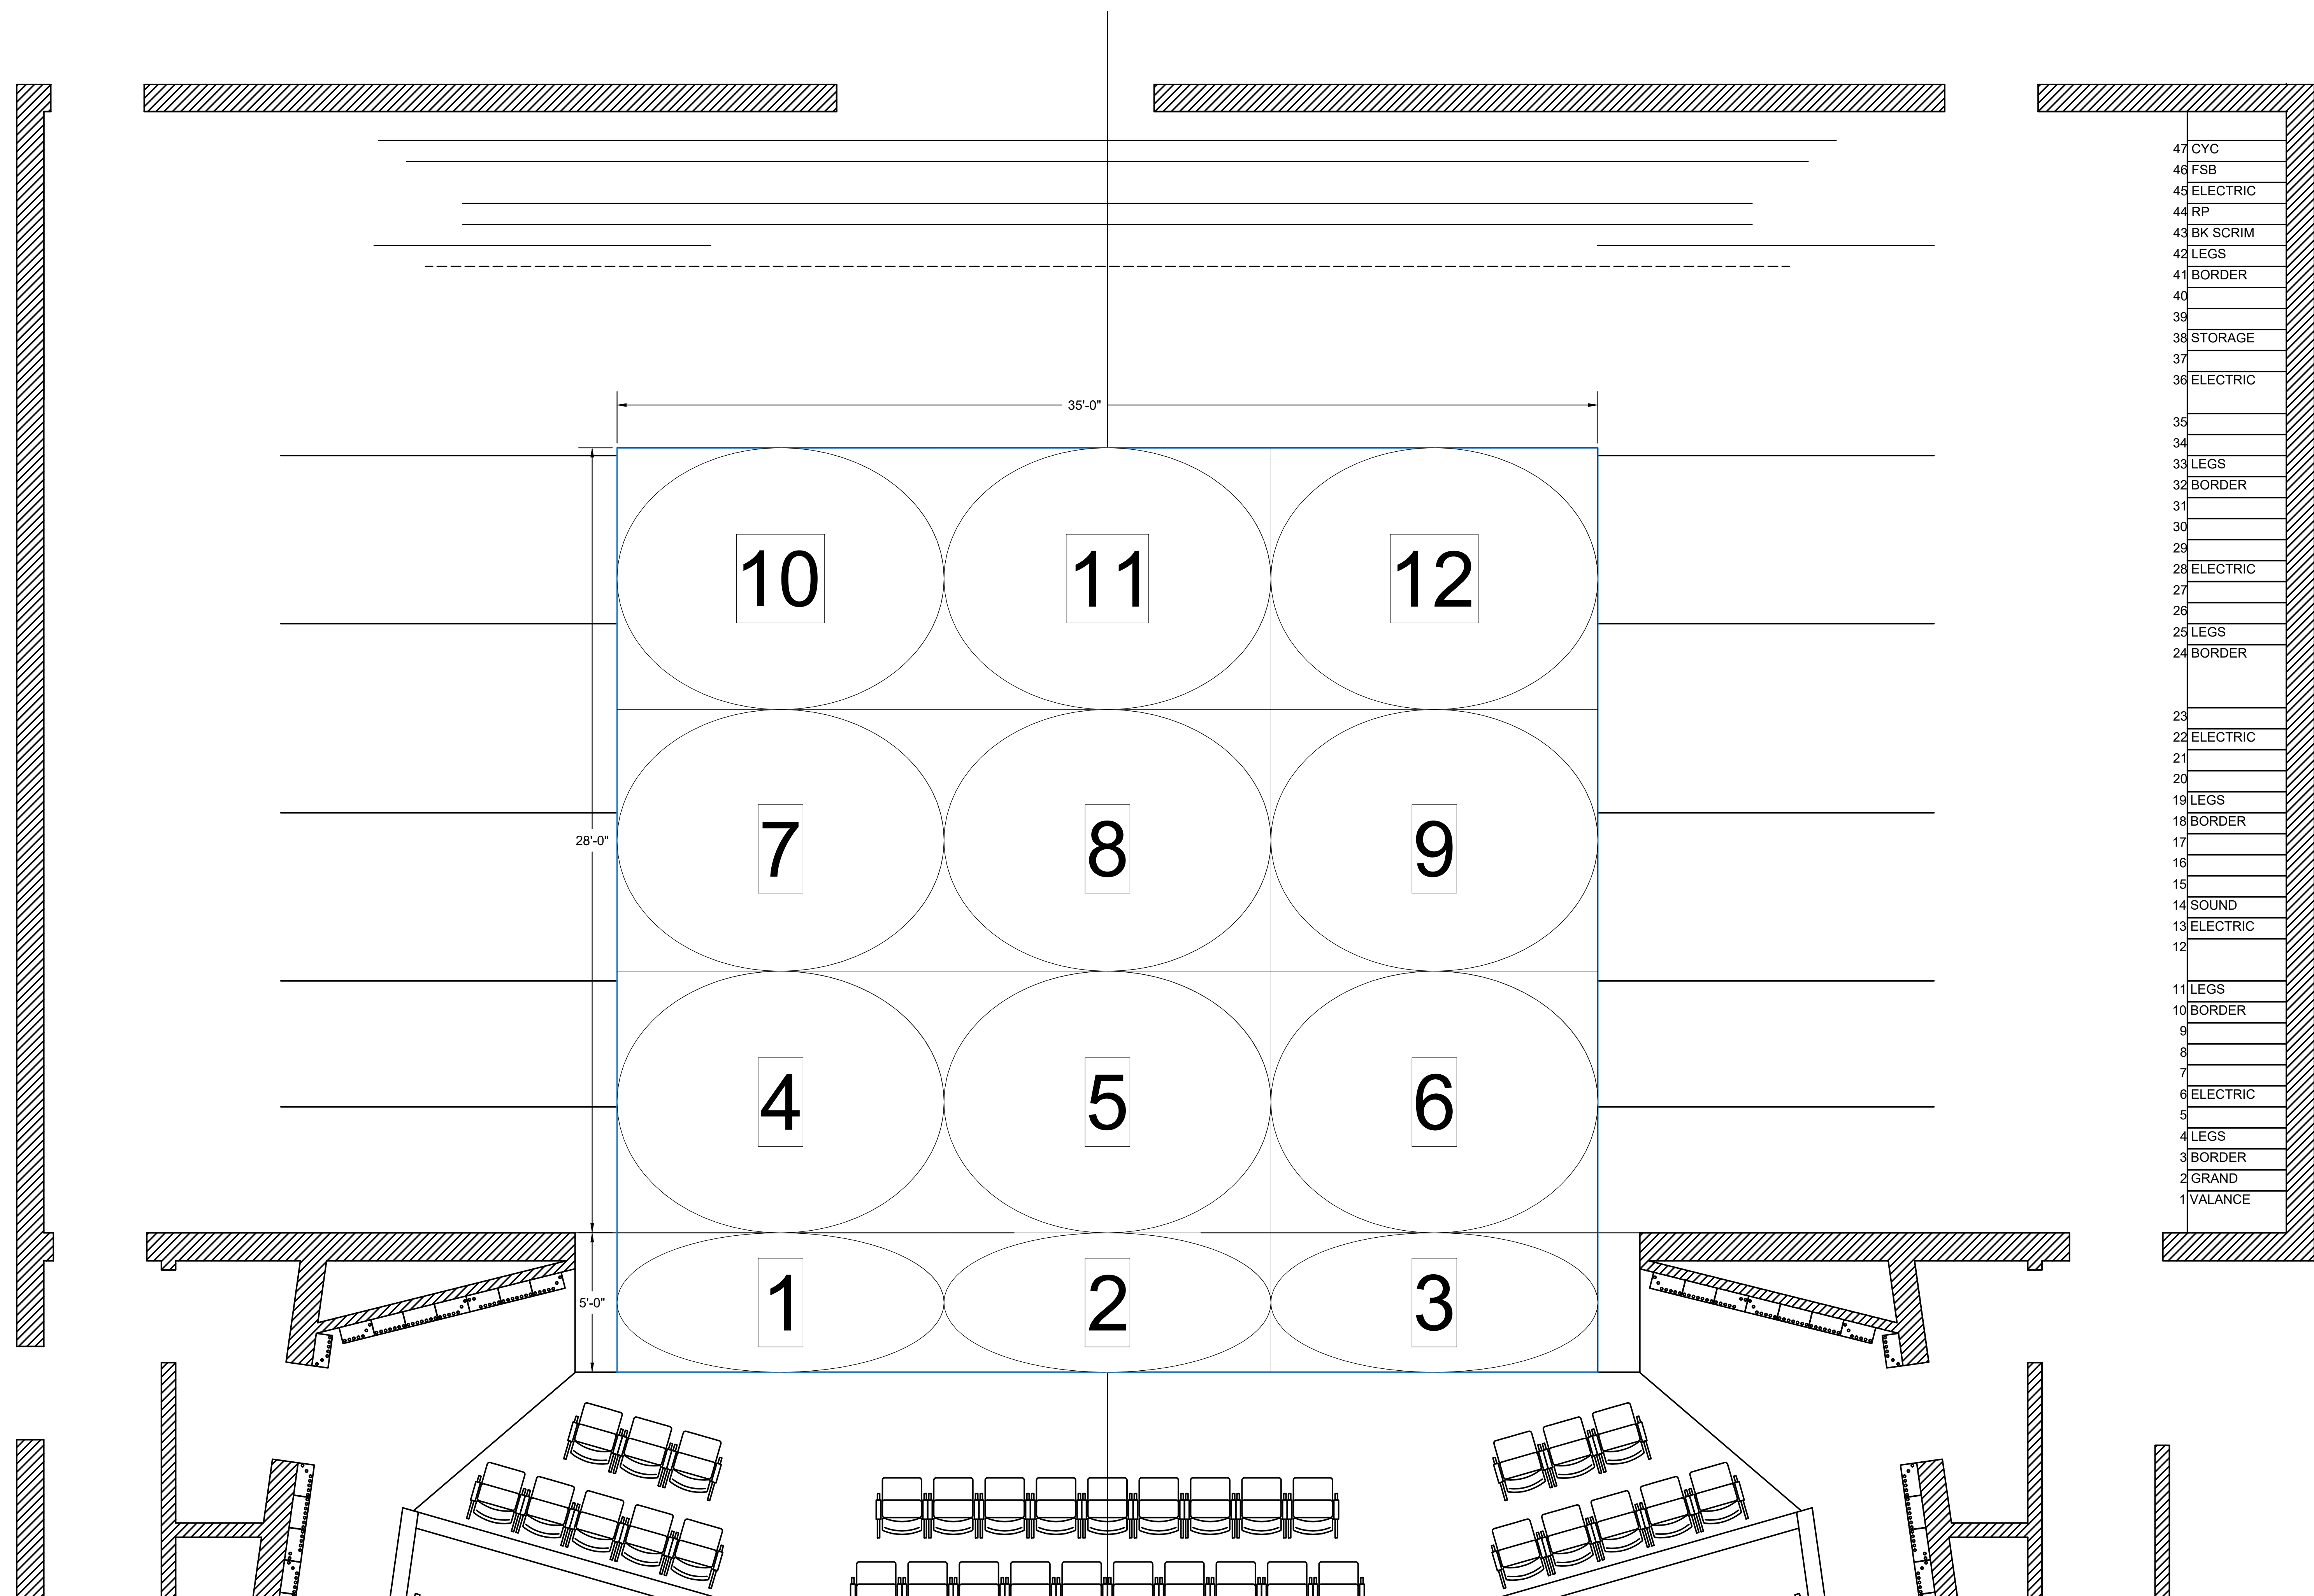

MIFA

4/18/22
 VENUE:
 GATEWAY PROSCENIUM
 SCALE:
 3/8" = 1' - 0"
 DIRECTOR:
 NA
 DESIGNER:
 NA
 TECHNICAL DIRECTOR:
 JOHN KEISLING
 DRAWN BY:
 JK

GP