

MIFA

4/18/22

VENUE:
GATEWAY STUDIO

SCALE:
3/8" = 1'-0"


DIRECTOR:
VARIOUS

DESIGNER:
NA

TECHNICAL DIRECTOR:
JOHN KEISLING

DRAWN BY:
JK

GP

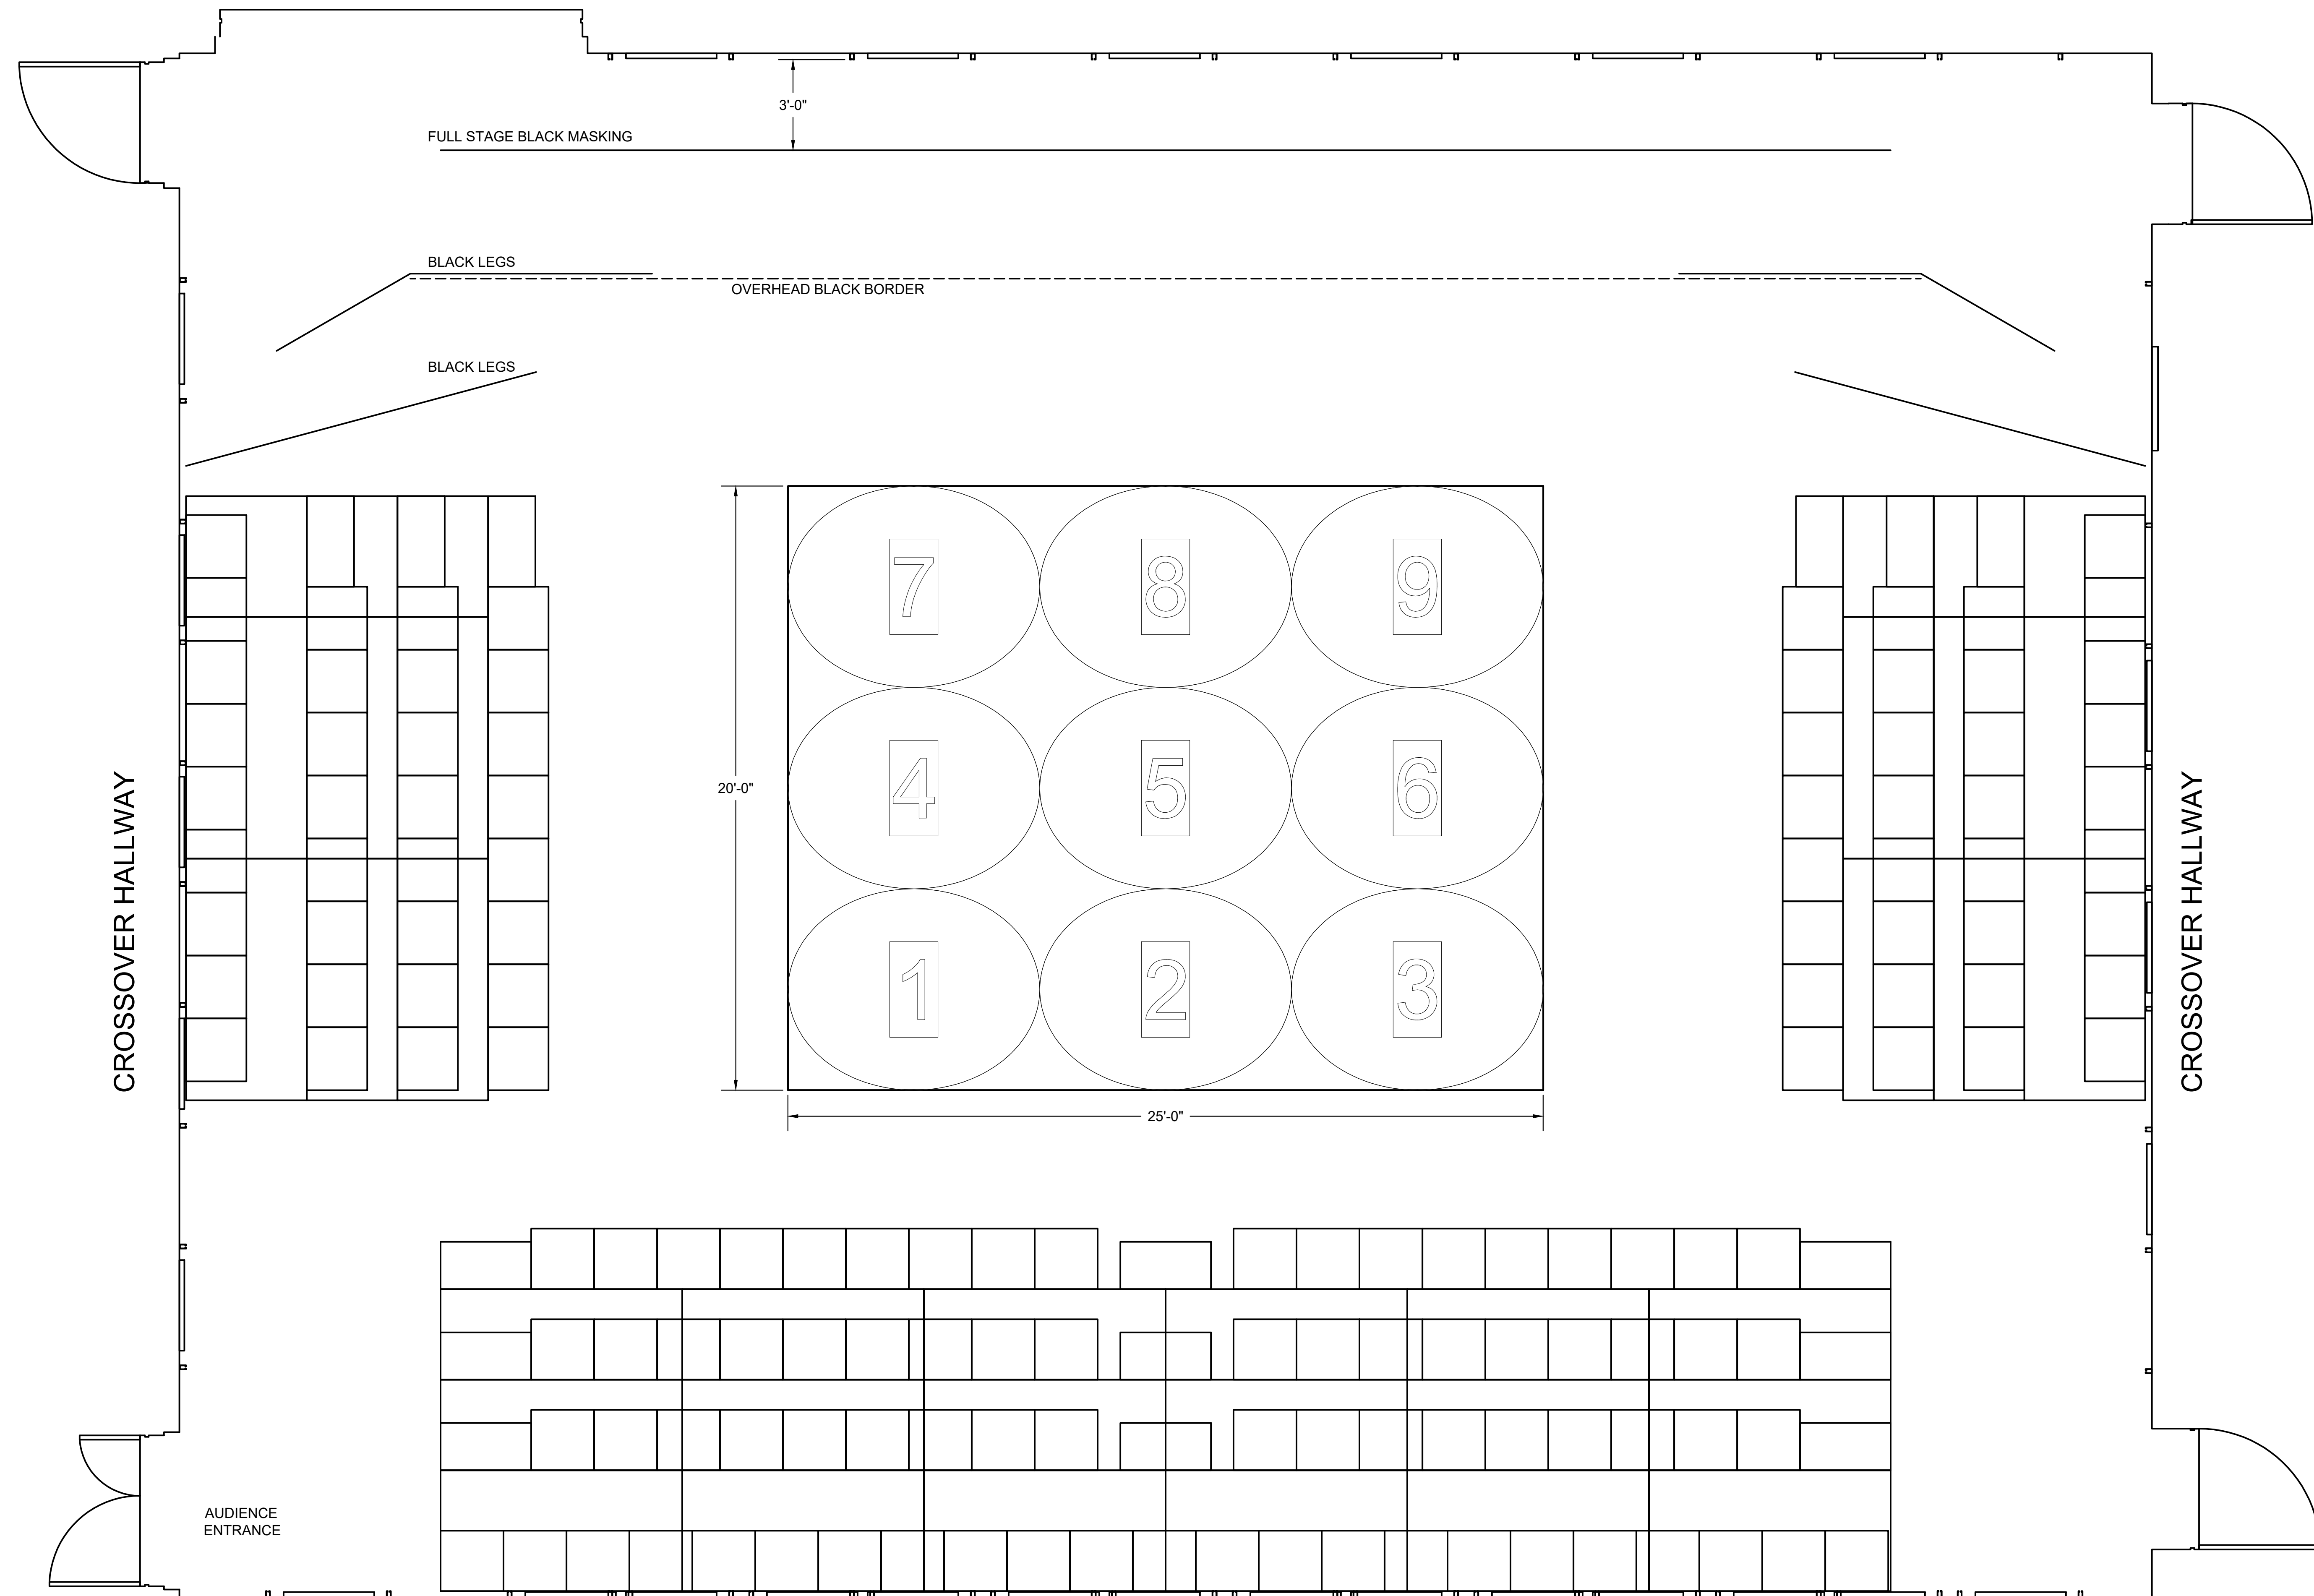

CROSSOVER HALLWAY
THIS CROSSOVER REQUIRES PERFORMERS TO ENTER LOBBY